
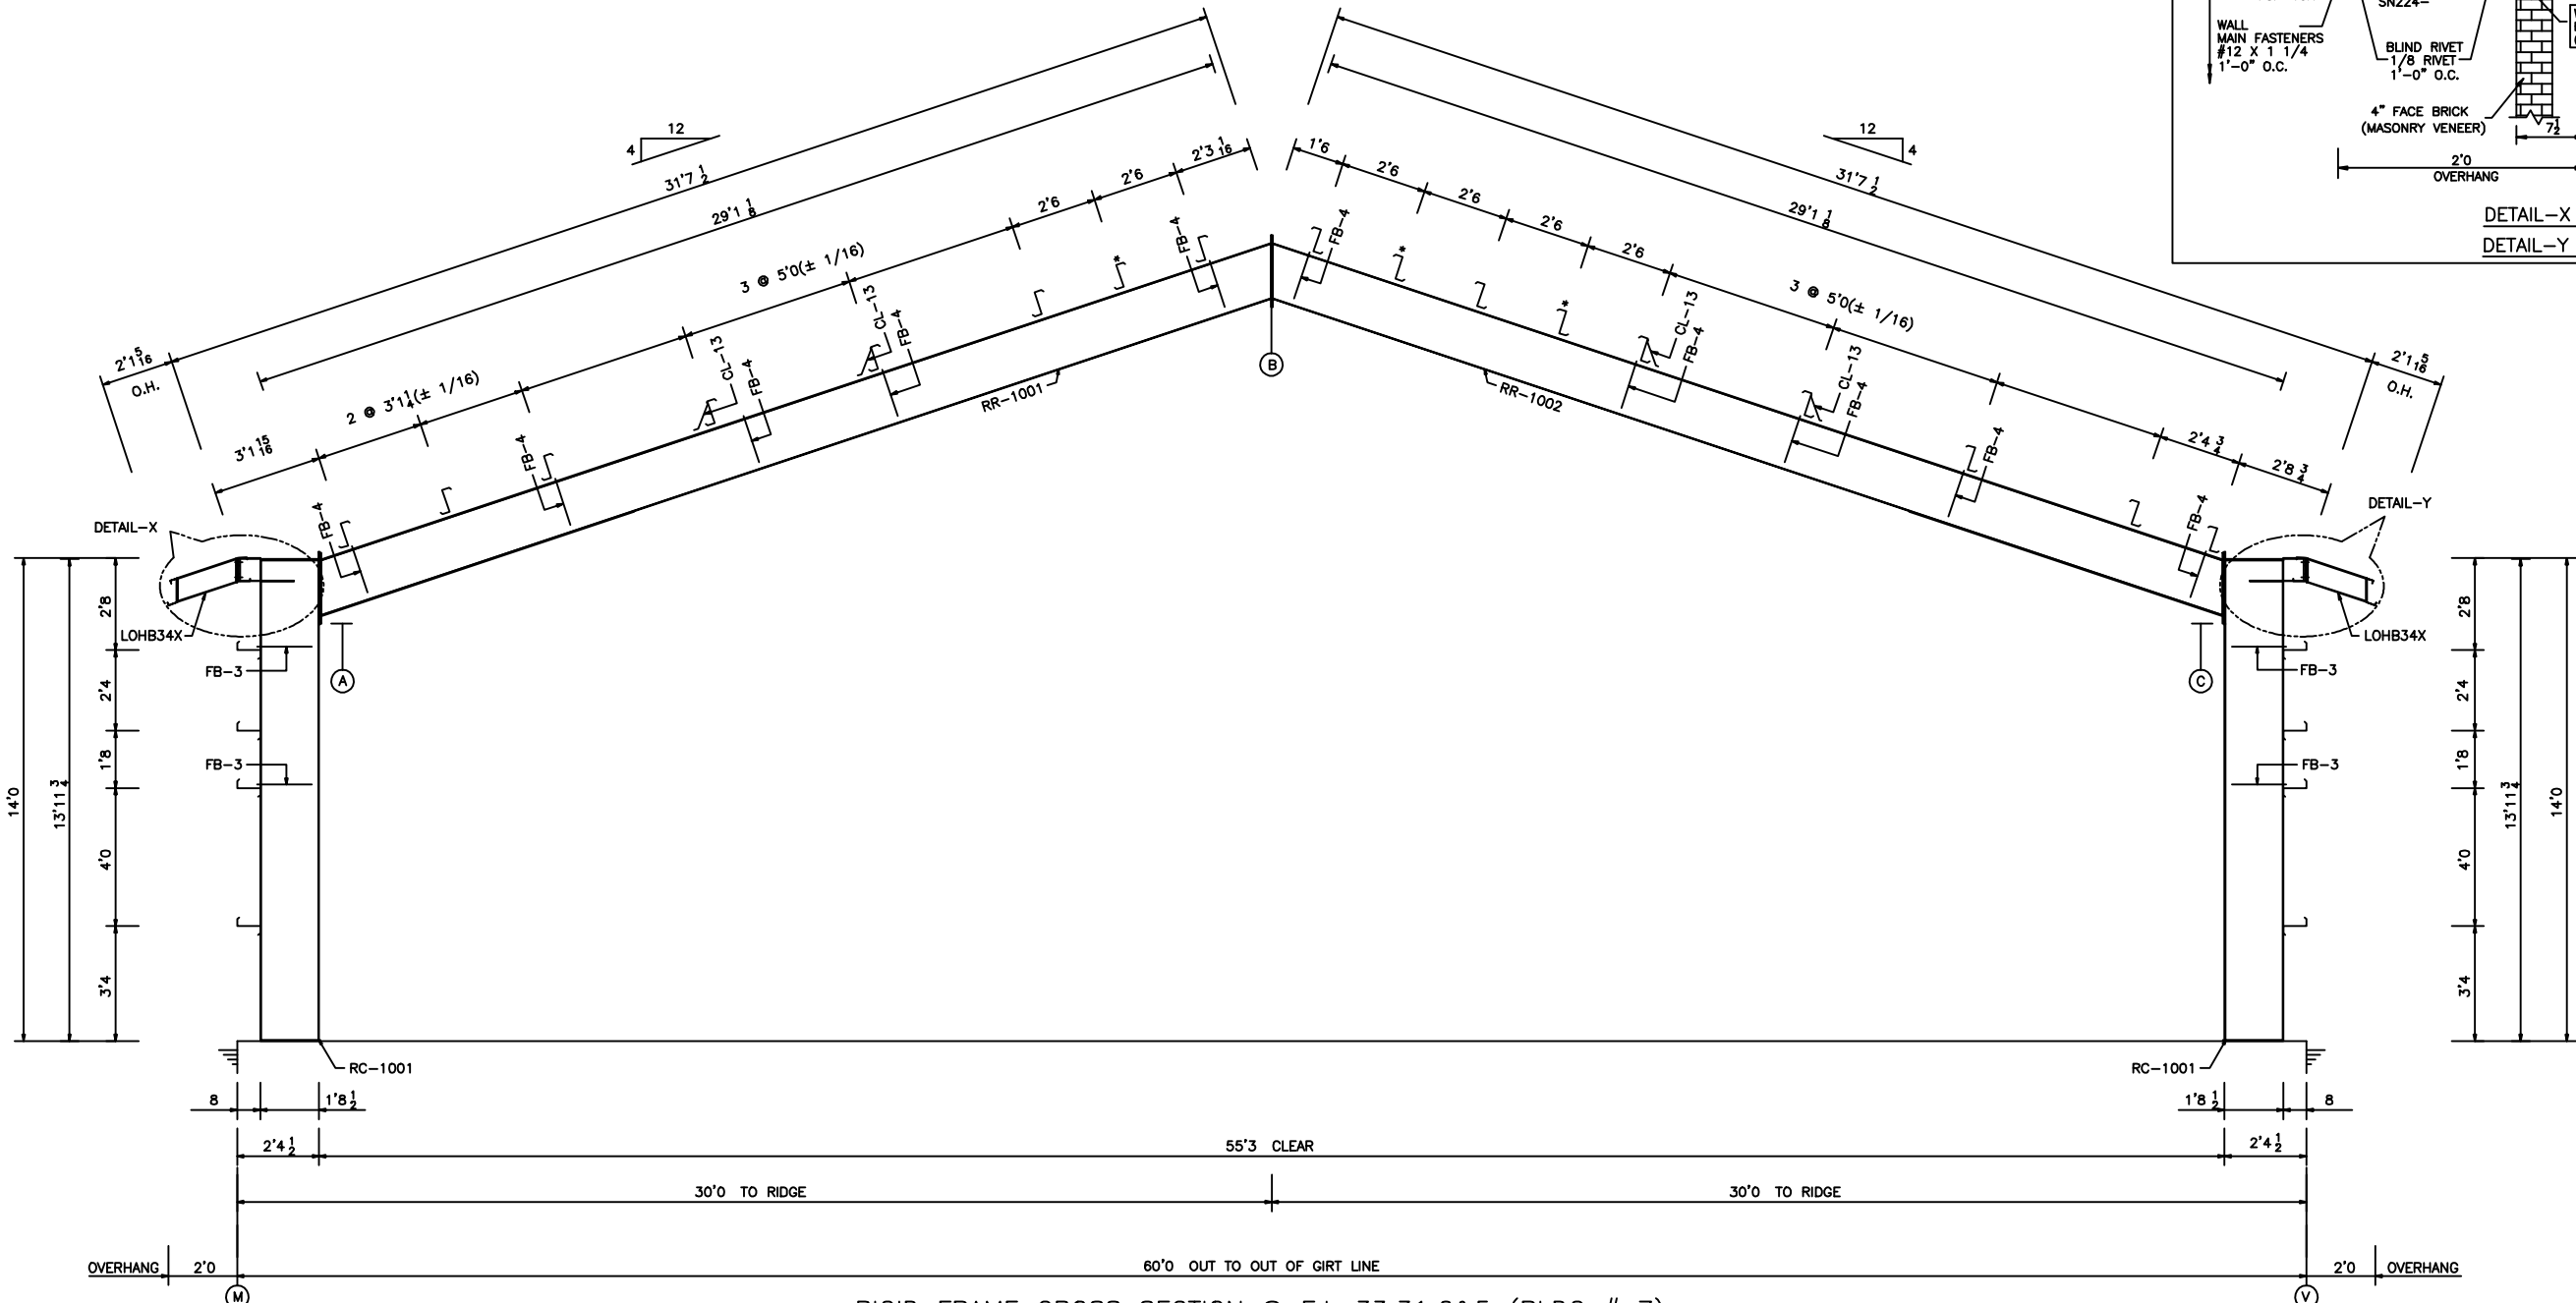


SPLICE BOLT TABLE					
SPLICE	QTY	SIZE	DEPTH	CLEAR AT SPLICE	
A	10	3/4 X 2	1'7 11/16	12'1 1/8	
B	8	3/4 X 1 3/4	1'7 1/2	21'3 1/2	
C	10	3/4 X 2	1'7 11/16	12'1 1/4	

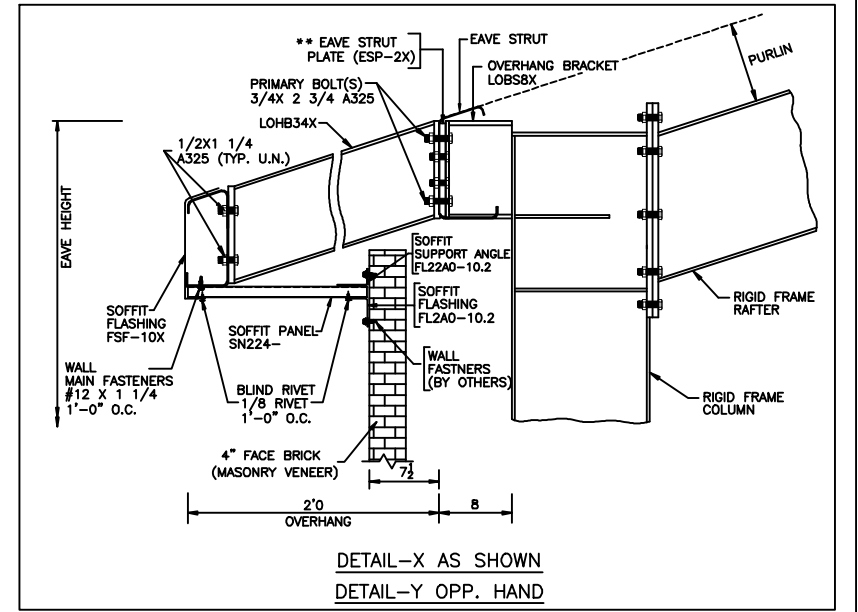

BLDG.#7

RIGID FRAME CROSS SECTION @ F.L 33,31,6&5 (BLDG # 7)

FRAME ID: 71105601.04A

- * - EDGE ZONE PURLINS ONLY AT FRAME LINES 33 & 5
- ** - EAVE STRUT PLATE (ESP-3X) AT F.L 5 & 33

NO.	REVISIONS	MADE	CK'D	DATE	ENGR	DATE	NO.	REVISIONS	MADE	CK'D	DATE	ENGR	DATE	DRAWING SUBMITTAL STATUS	SCALE:	NONE	DATE	UNIONVILLE BAPTIST CHURCH BAUCOM ROAD MONROE, NC	DRAWING NUMBER: 71105601 E-101	REV.NO. 0
														[X] FOR CONSTRUCTION			04/29/05	MCT GENERAL CONTRACTORS		
														[] FOR APPROVAL			04/29/05			
														[] FOR PERMIT ONLY						
														[] FOR PRELIMINARY						
								D	REVISD FOR CONSTRUCTION	SPA	MEL	09/22/05								
								A	ISSUED FOR APPROVAL	SPA	MEL	04/29/05		CAD BY: CT	04/18/05	23:55:21	Ver. 23.1			